



ROOM SQM		FLOOR FINISH SQM	
Reception	24.4 SQM	Marble Floor Tile	116SQM
Meeting Room	50 SQM		
Sample Room	16 SQM		
Toilet	9 SQM		
TOTAL	92.5 SQM	TOTAL (10% SURPLUS)	130.0 SQM

©This drawing is the property of ARA Design. Copyright is reserved by them and the document is issued on the condition that it is not copied, reproduced or retained by or disclosed to any unauthorised persons, either wholly or in part, without the consent of ARA Design.
This Drawing is not to be scaled. The general contractor is to check all dimensions and notify ARA Design Consultants of any discrepancies or omissions.

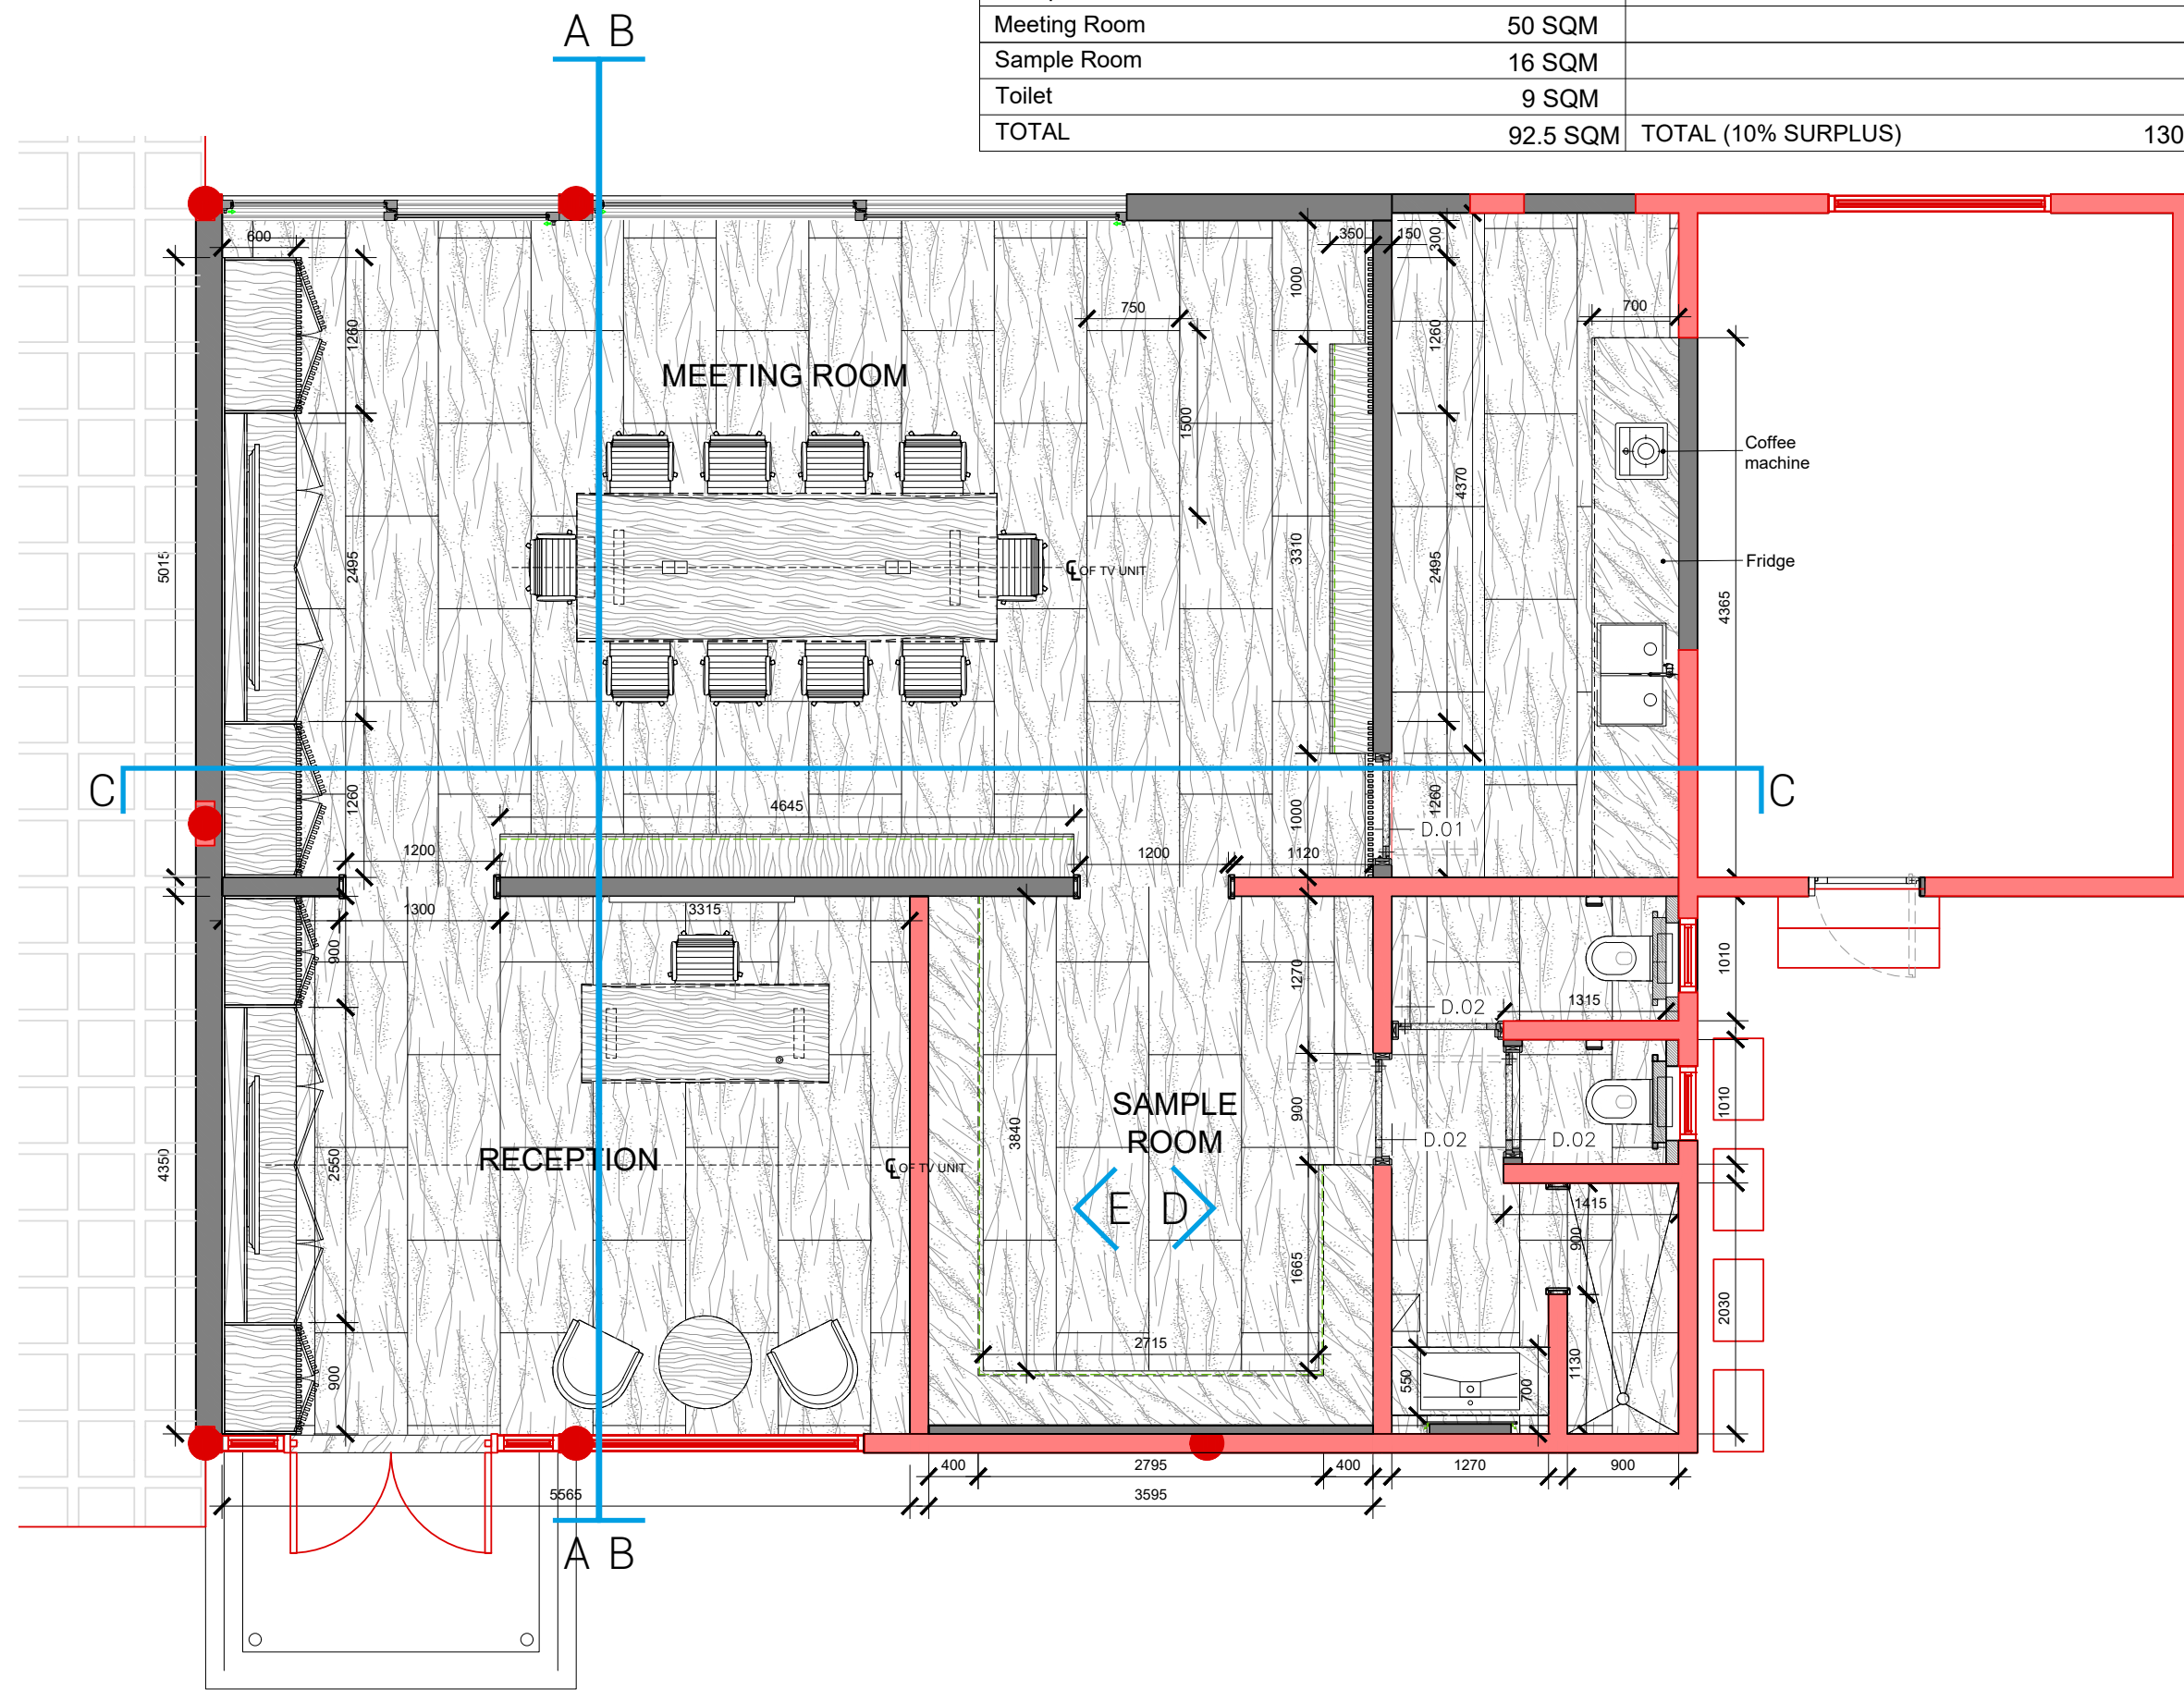

A SHOWROOM - FF&E PLAN
1:40@A2

EXISTING WALL
NEW WALL

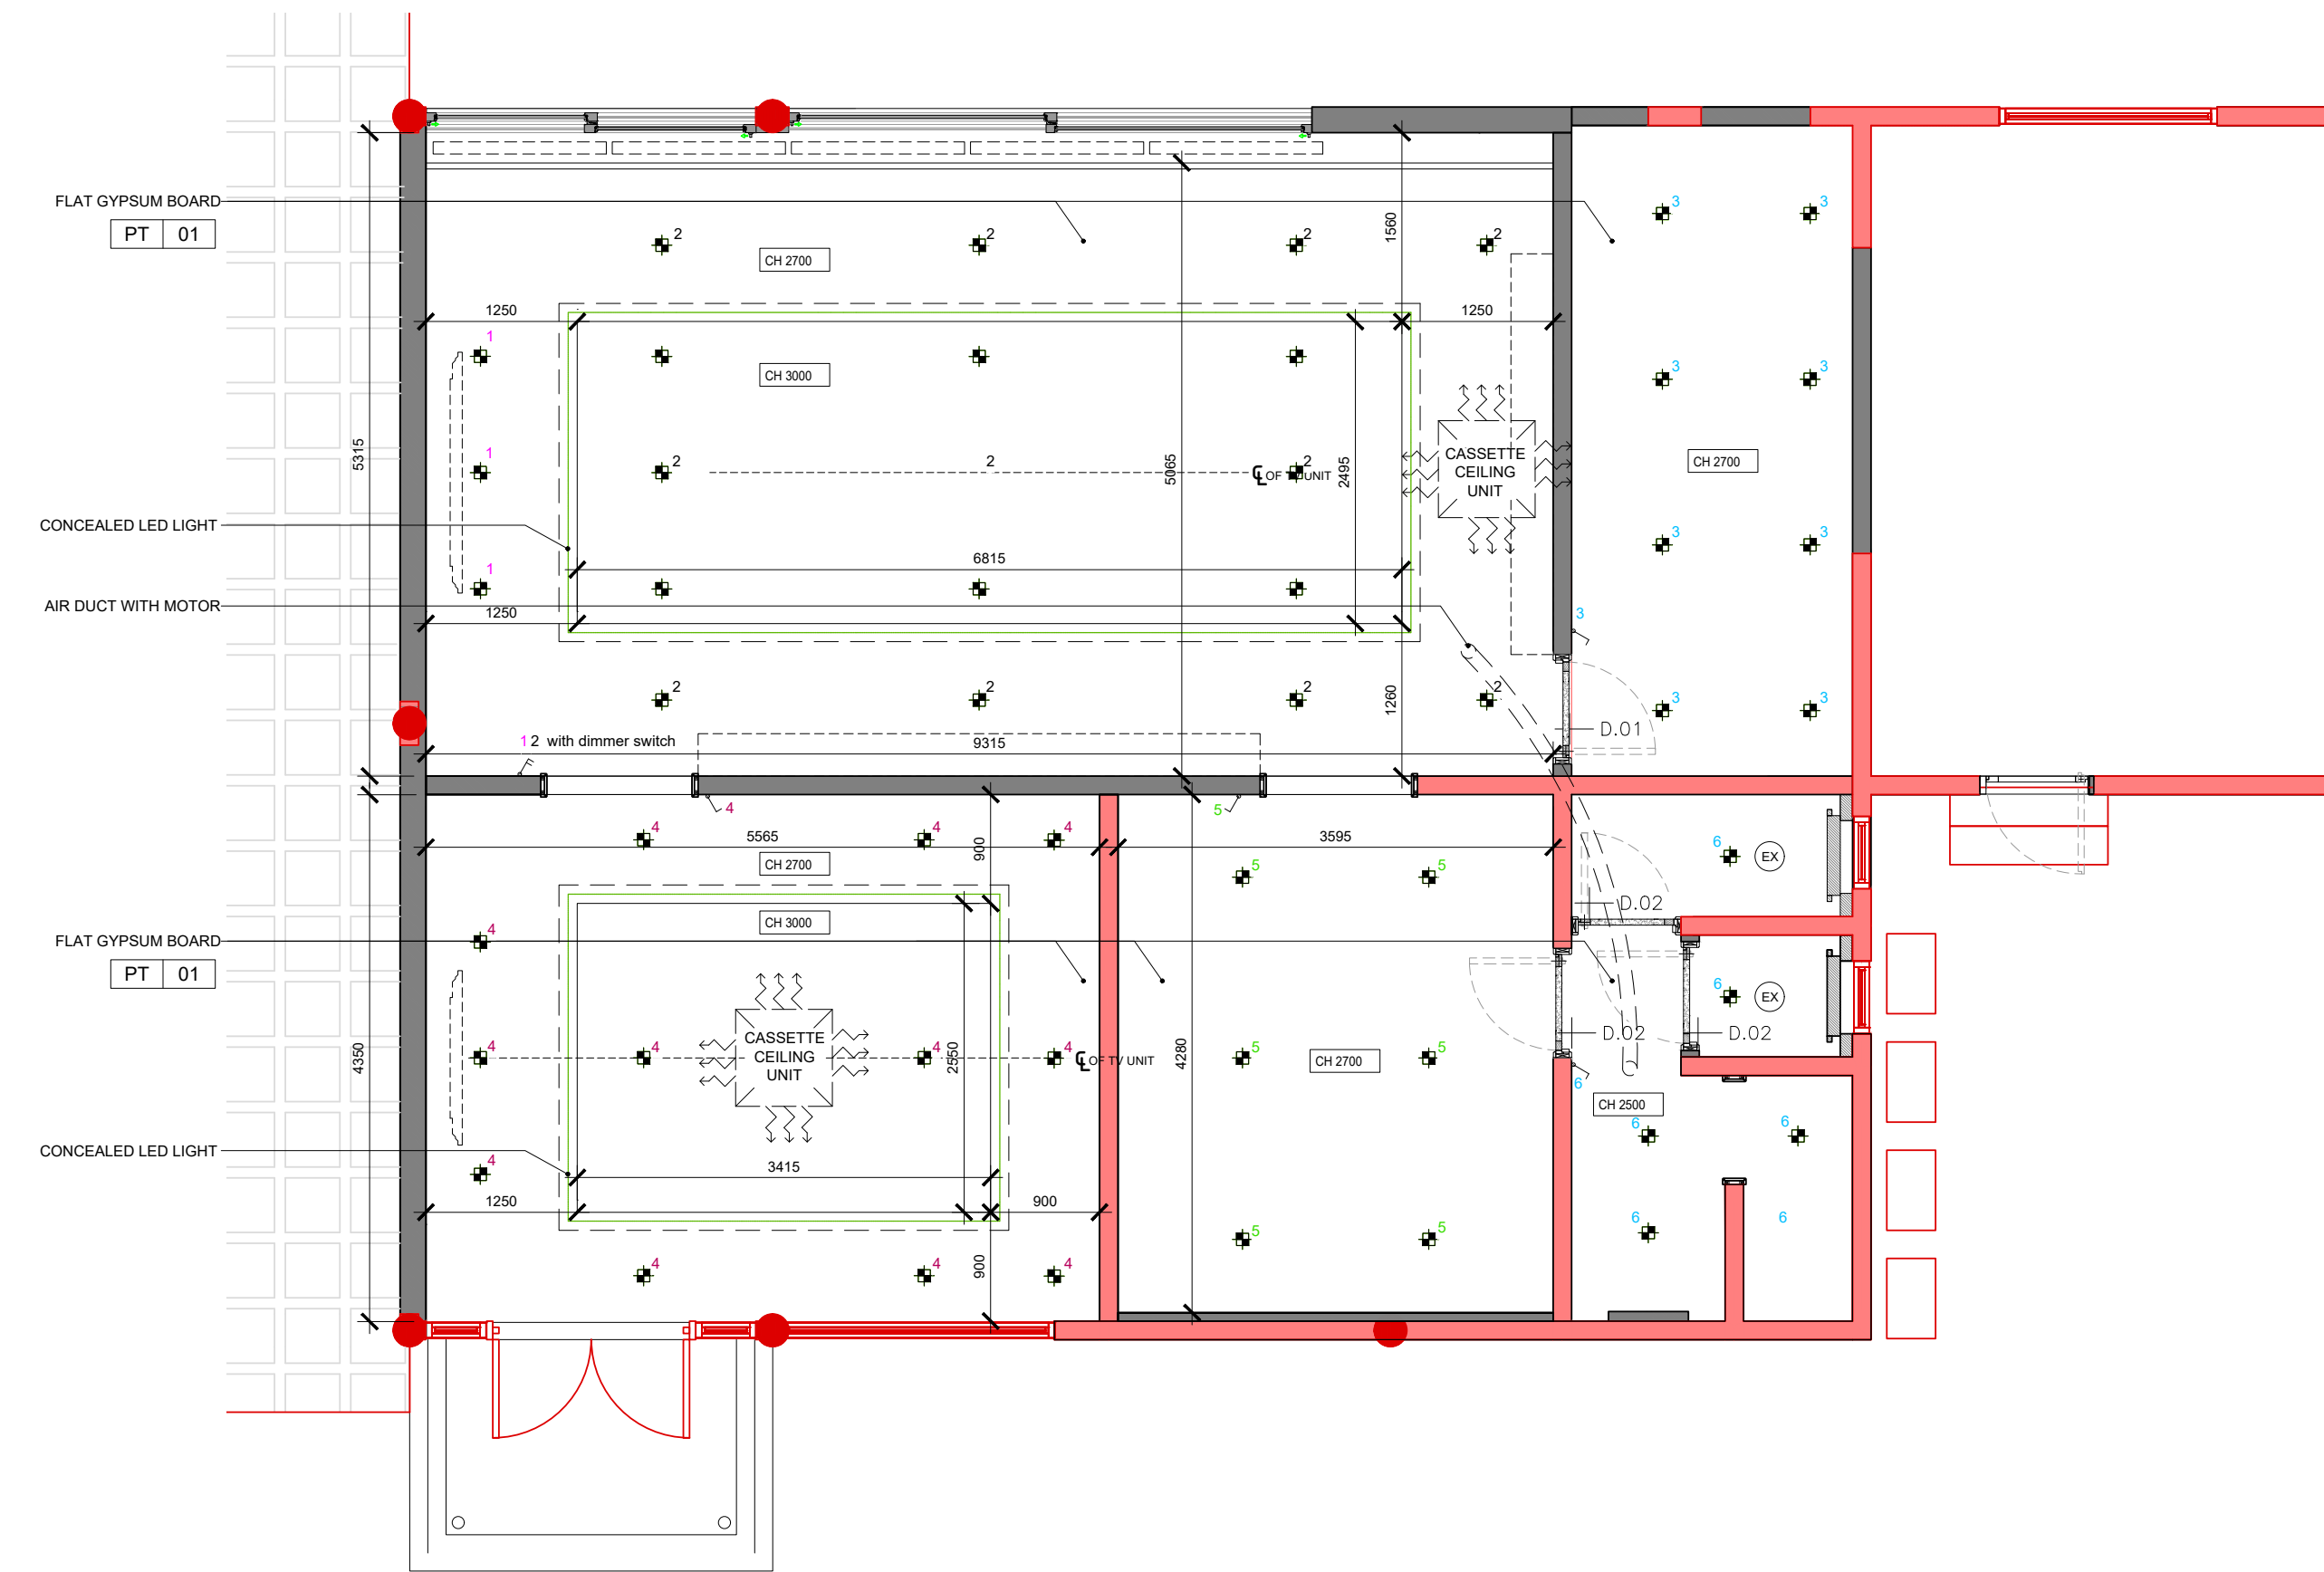

A SHOWROOM - CEILING PLAN
1:40@A2


©This drawing is the property of ARA Design. Copyright is reserved by them and the document is issued on the condition that it is not copied, reproduced or retained by or disclosed to any unauthorised persons, either wholly or in part, without the consent of ARA Design.
This Drawing is not to be scaled. The general contractor is to check all dimensions and notify ARA Design Consultants of any discrepancies or omissions.

EXISTING WALL
NEW WALL

CEILING FIXTURES LEGEND:

©This drawing is the property of ARA Design. Copyright is reserved by them and the document is issued on the condition that it is not copied, reproduced or retained by or disclosed to any unauthorised persons, either wholly or in part, without the consent of ARA Design.
 This Drawing is not to be scaled. The general contractor is to check all dimensions and notify ARA Design Consultants of any discrepancies or omissions.


EXISTING WALL
 NEW WALL

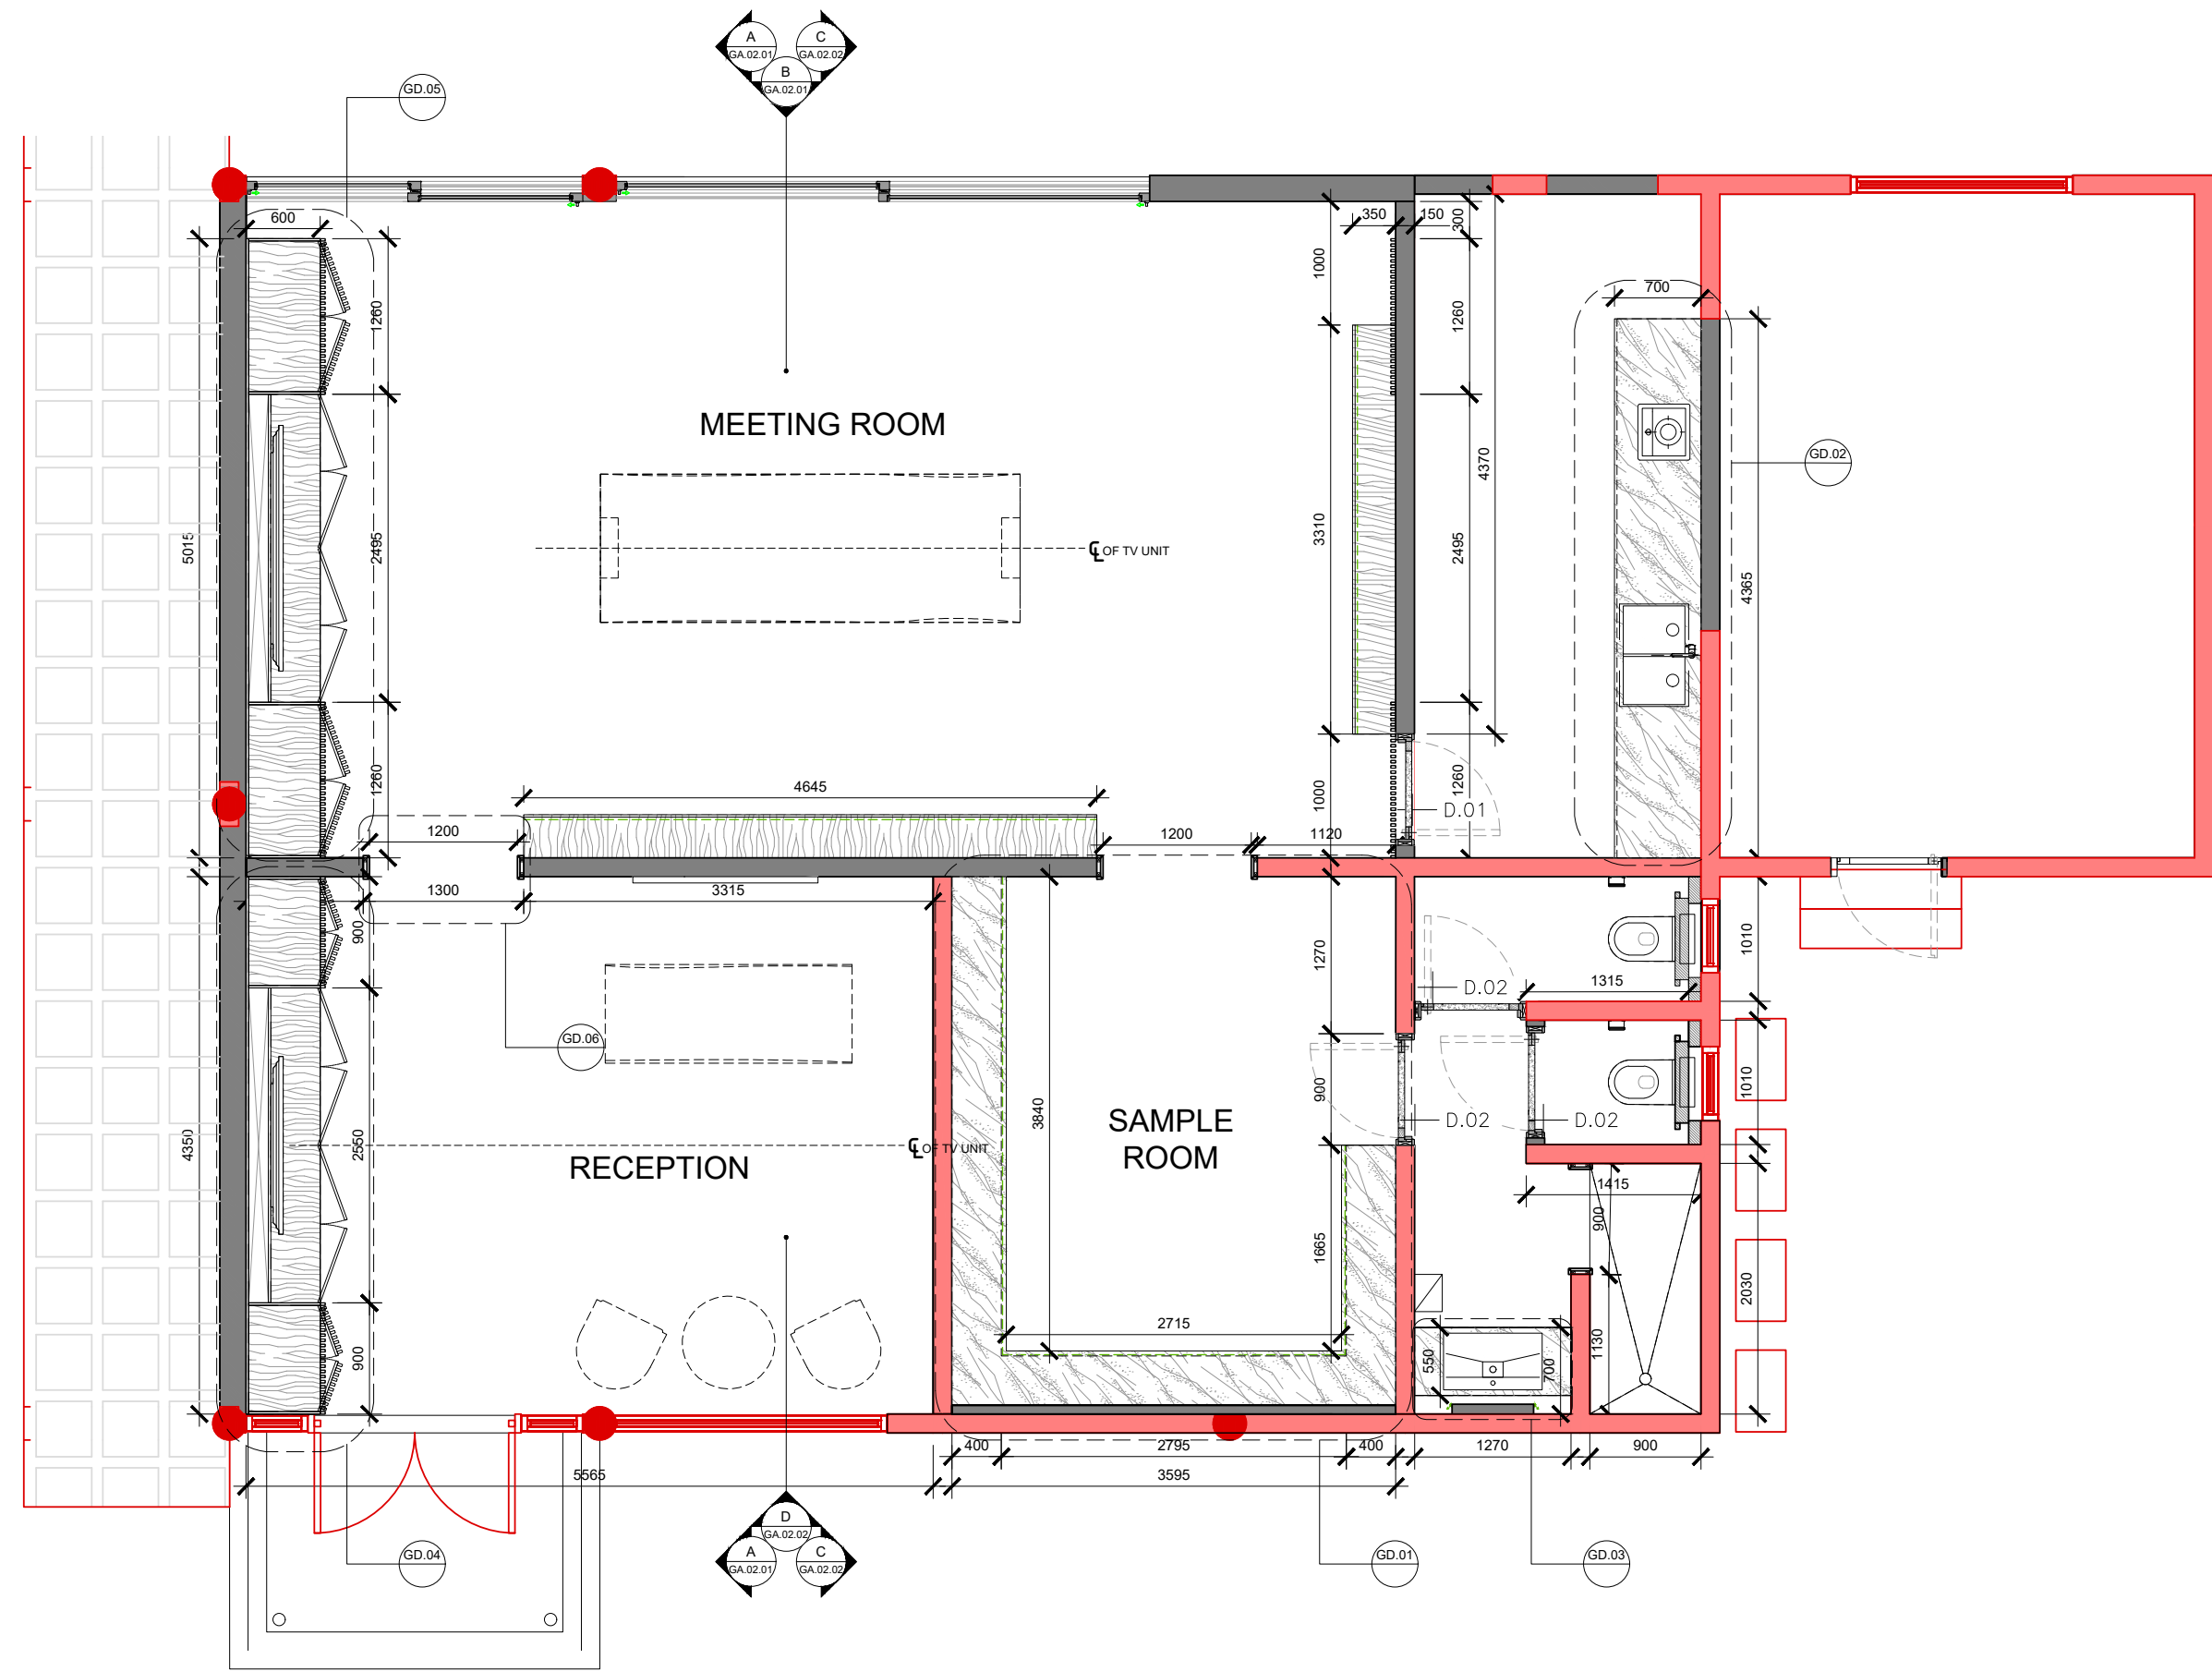

A SHOWROOM - BUILDER'S PLAN
 1:40@A2

©This drawing is the property of ARA Design. Copyright is reserved by them and the document is issued on the condition that it is not copied, reproduced or retained by or disclosed to any unauthorised persons, either wholly or in part, without the consent of ARA Design.
 This Drawing is not to be scaled. The general contractor is to check all dimensions and notify ARA Design Consultants of any discrepancies or omissions.

EXISTING WALL
 NEW WALL

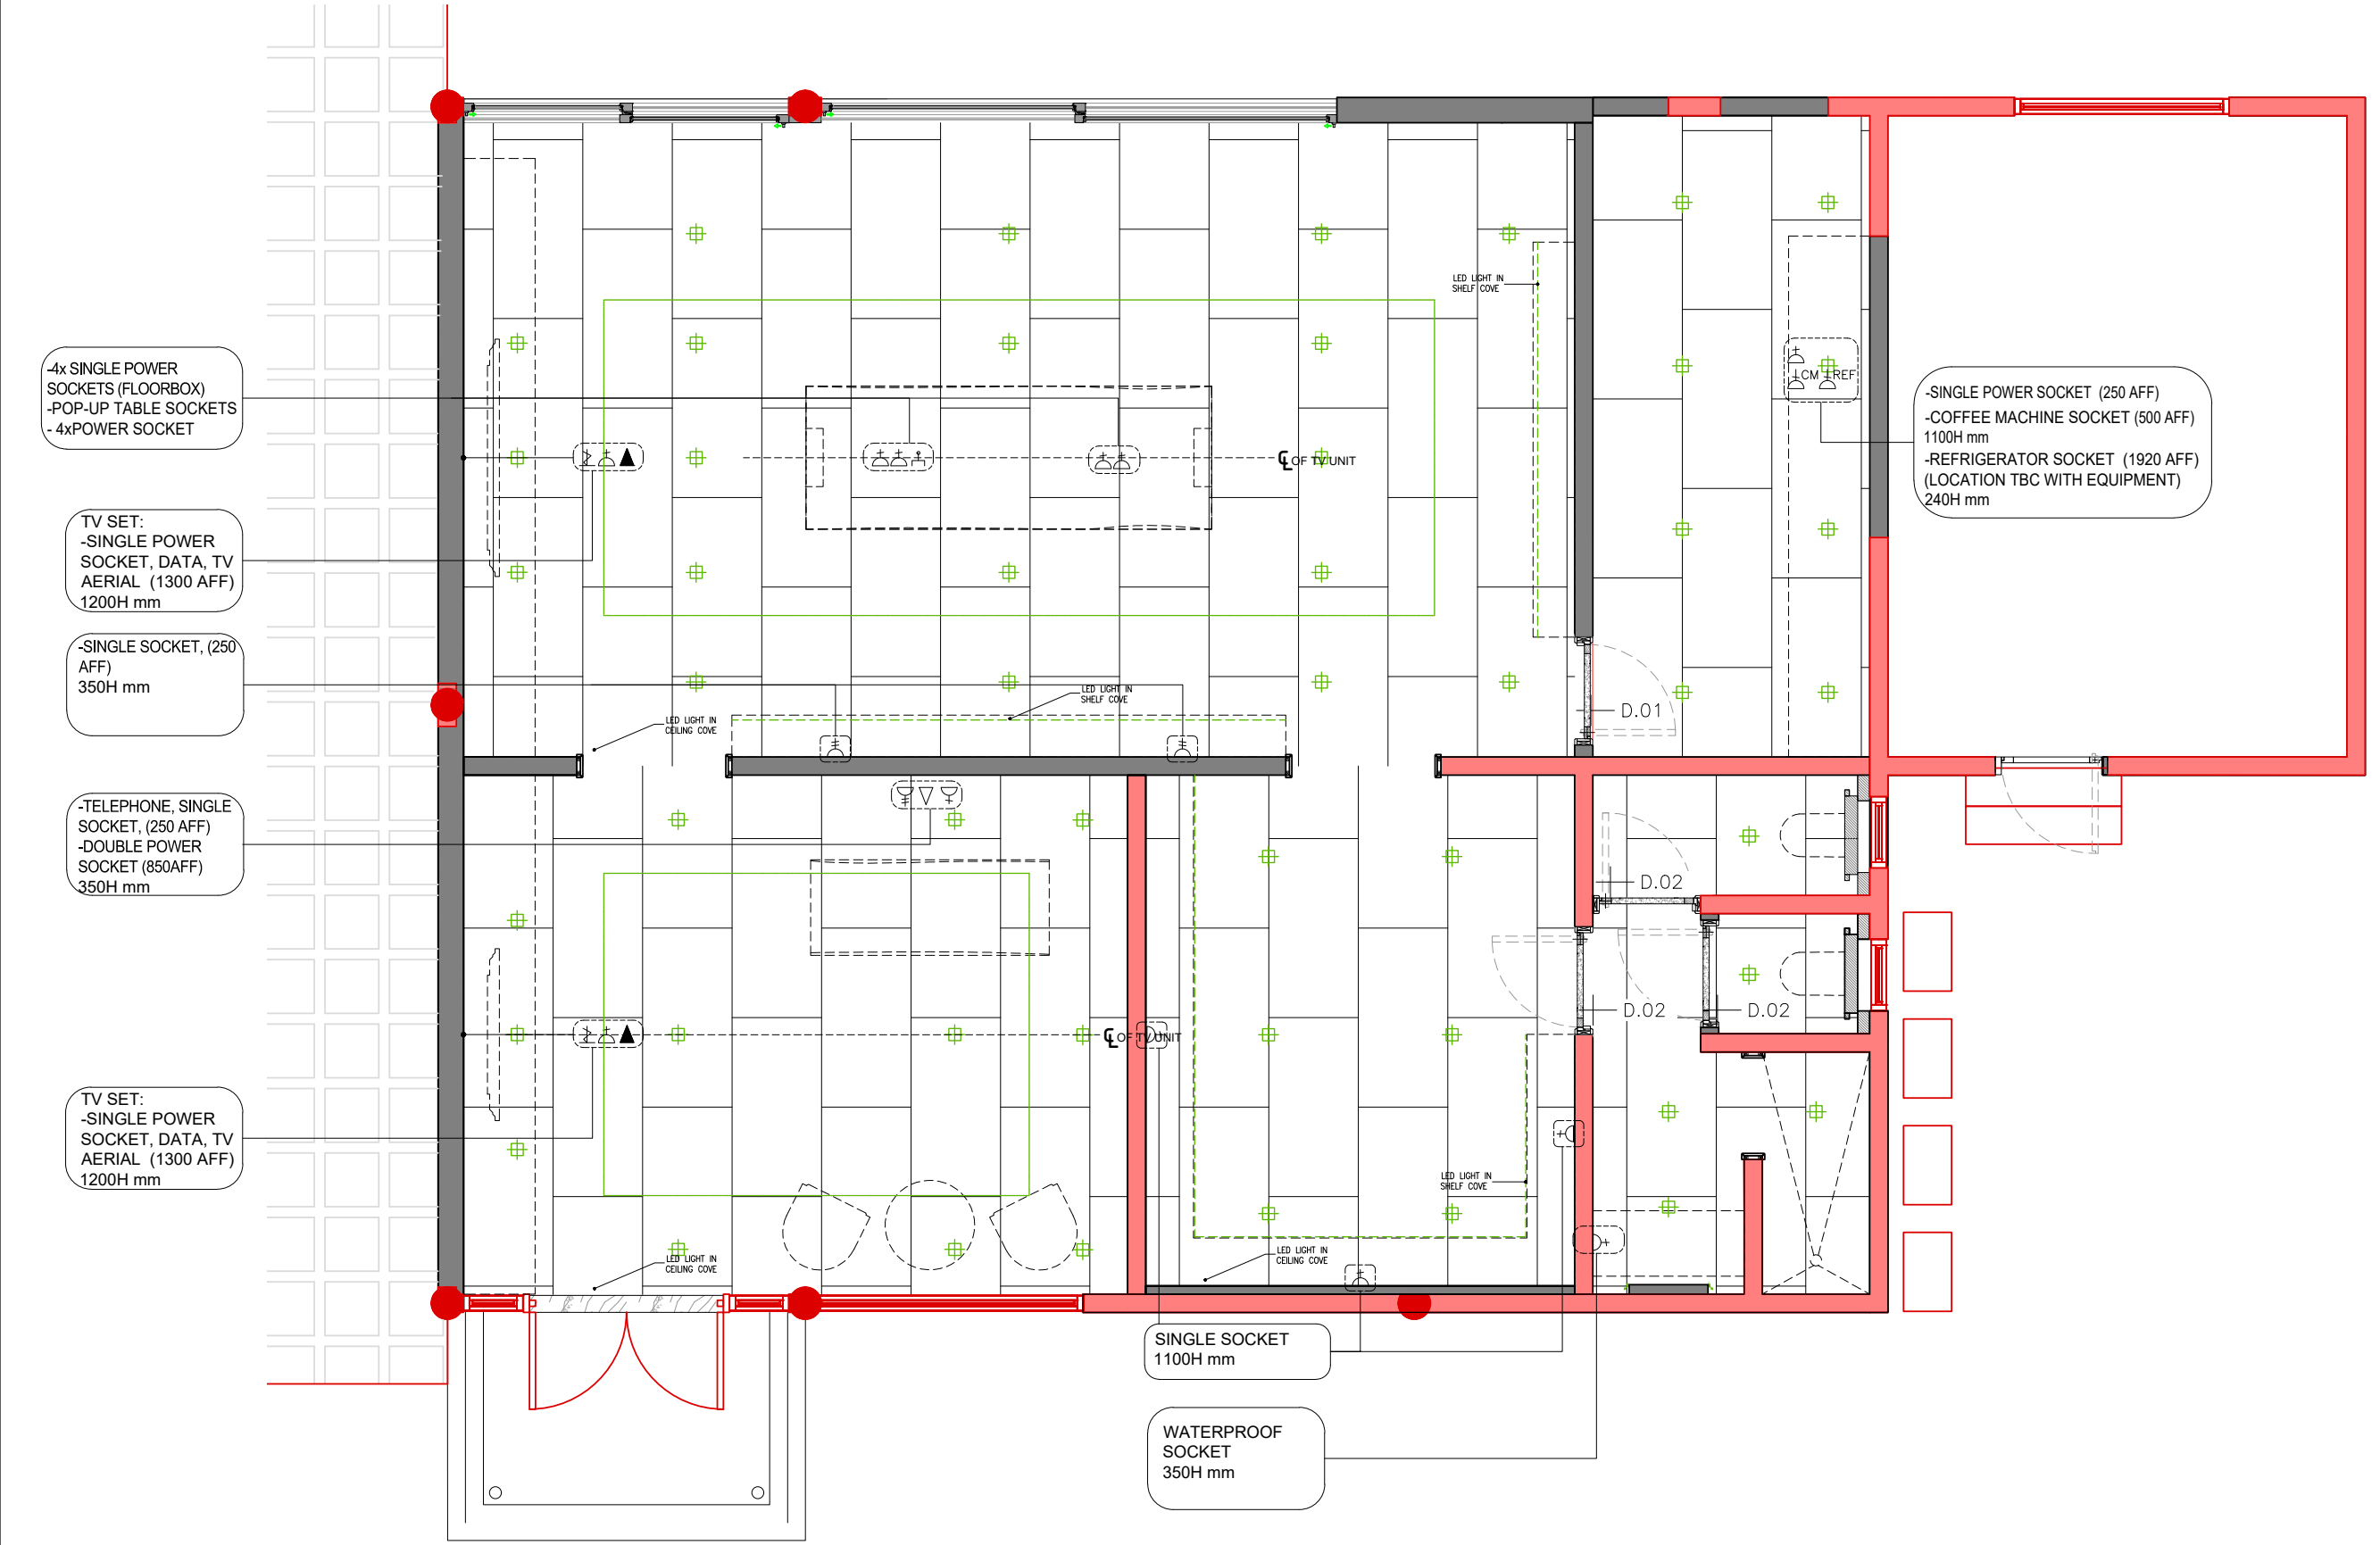

ELECTRICAL LEGEND:

- △ PHONE
- ▲ FAX/DATA
- SINGLE POWER SOCKET
- ⊕ DOUBLE POWER SOCKET
- ⊕ TV AERIAL
- ⊕ FLOORBOX
- ☐ COFFEE MACHINE SOCKET
- ☐ REFRIGERATOR SOCKET

LIGHTING LEGEND:

- ⊕ CEILING LIGHTING FIXTURE, DOWN LIGHT, FLUSH MOUNTED
- ⊕ CEILING LIGHTING FIXTURE, DOWN LIGHT, FLUSH MOUNTED, IP44 OR HIGHER
- LED STRIP IN PROFILE
- ⊕ LIGHTING CIRCUIT

A SHOWROOM - ELECTRICAL PLAN
 1:40@A2



MEETING ROOM



MATERIAL PALETTE





MEETING ROOM



MEETING ROOM






RECEPTION




RECEPTION



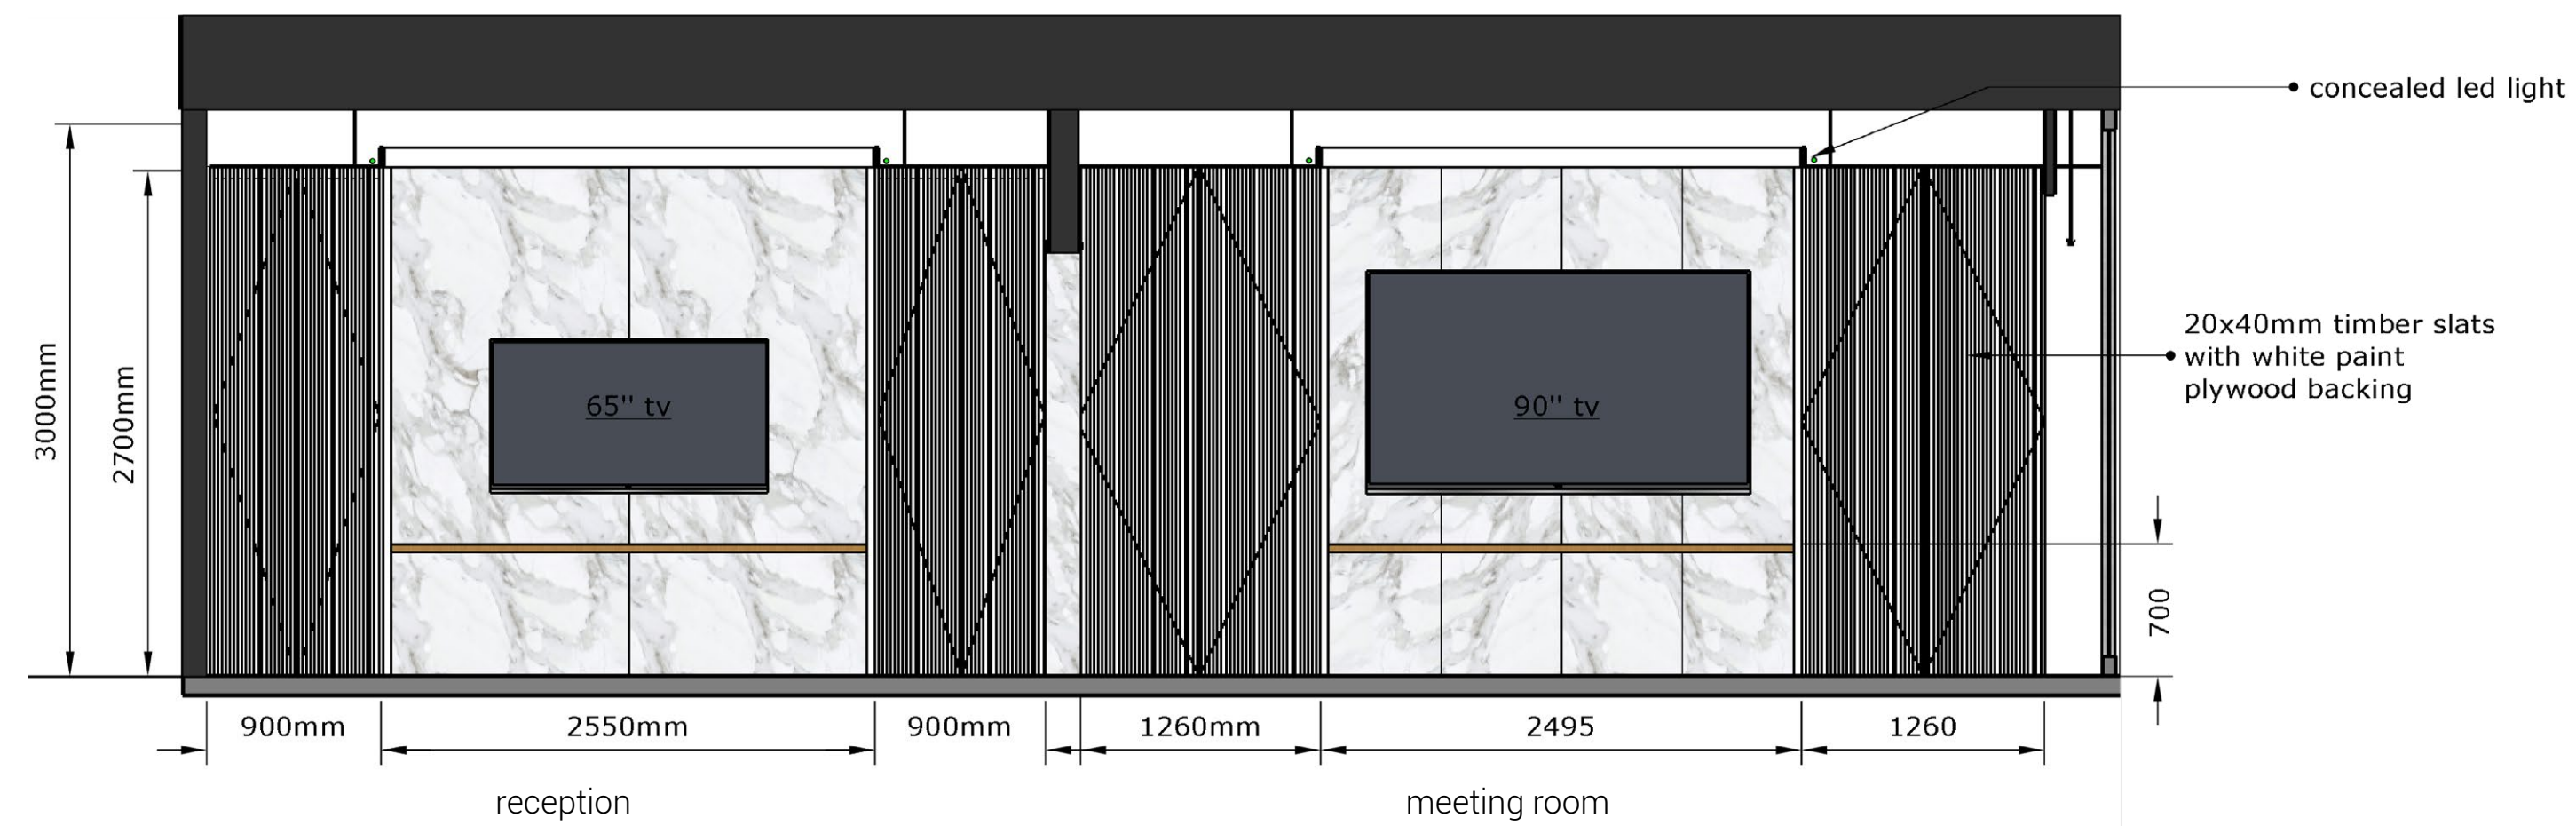


ELEVATION A

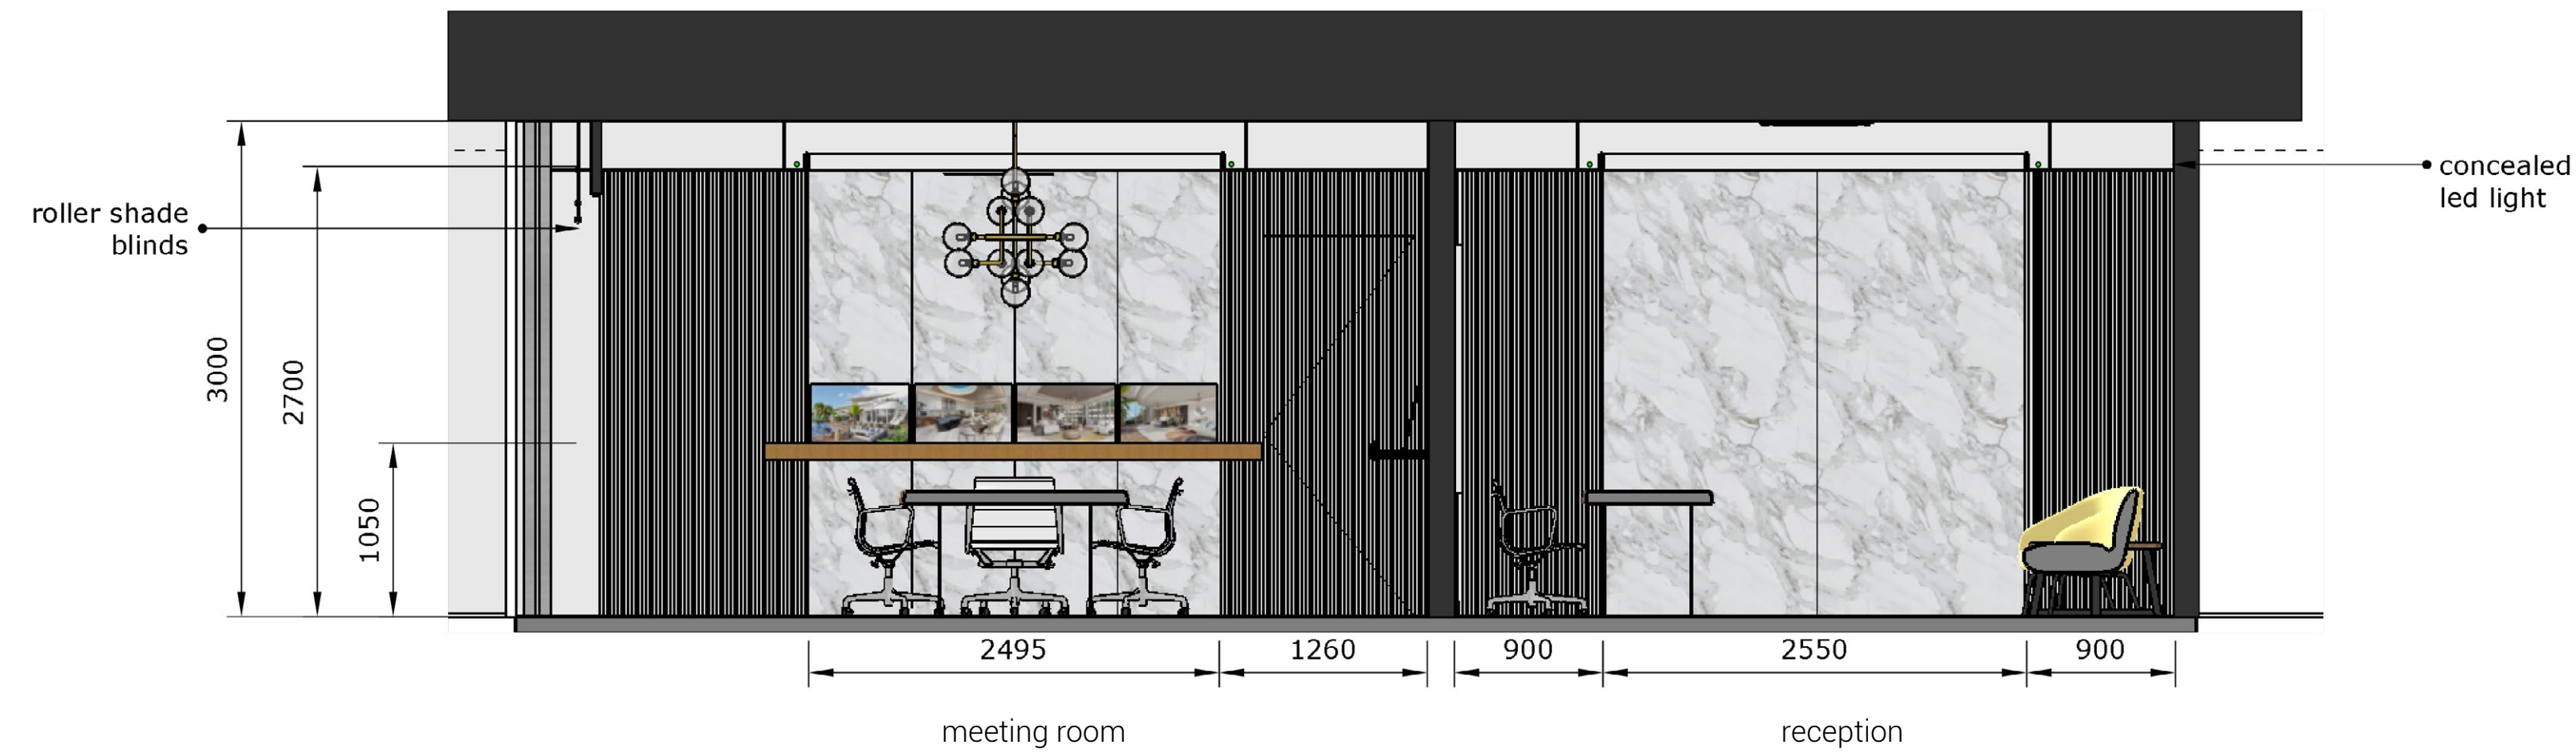

ELEVATION B



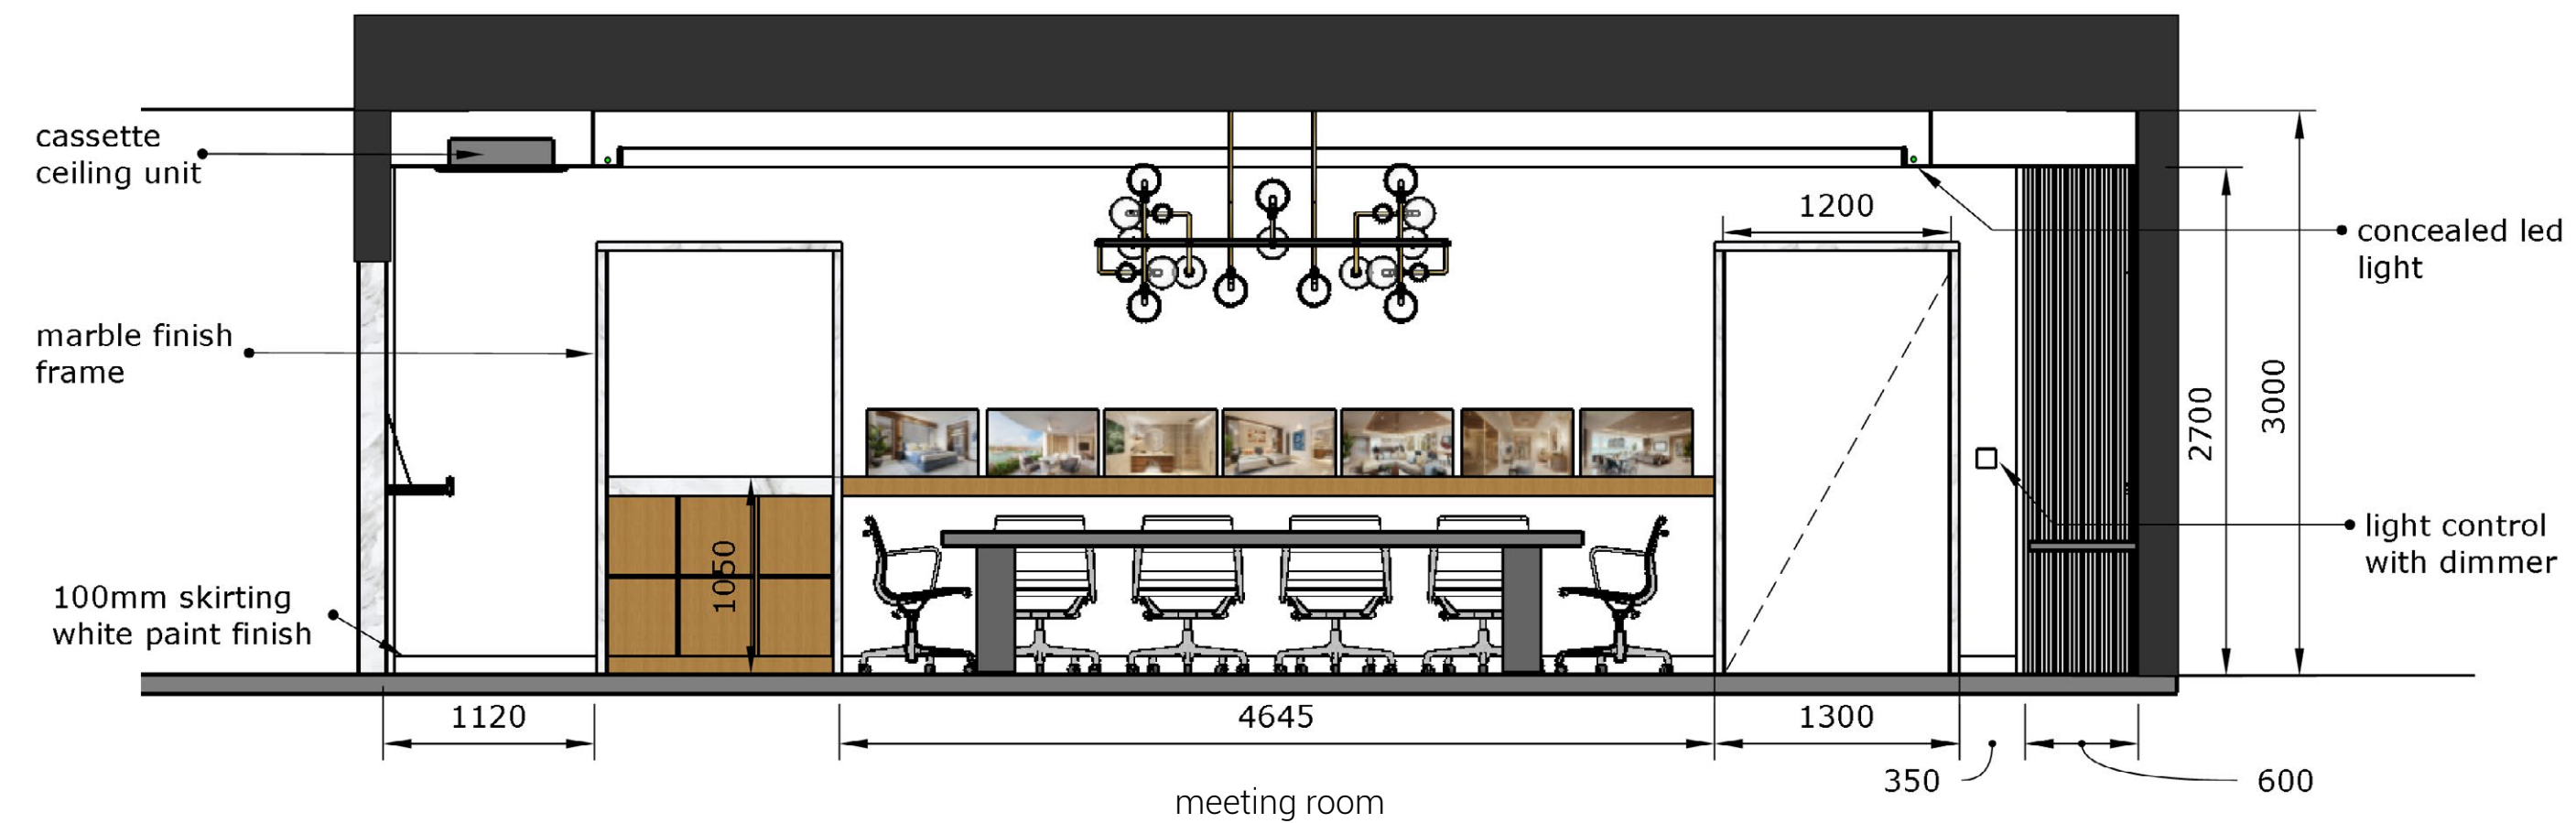

ELEVATION C



ELEVATION D & E

